




Hazard Identification		
ref	hazard	date

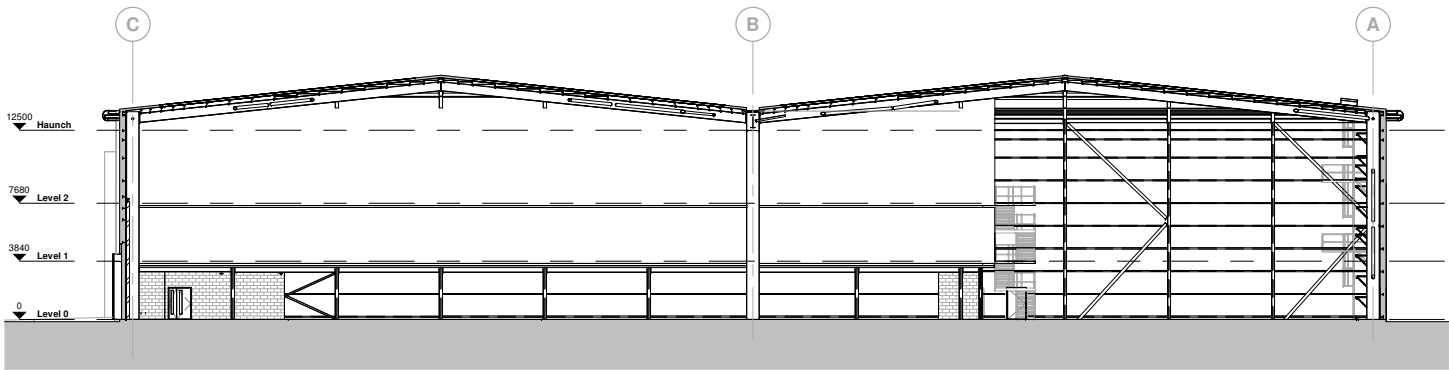

**GA Section A**  
1 : 250

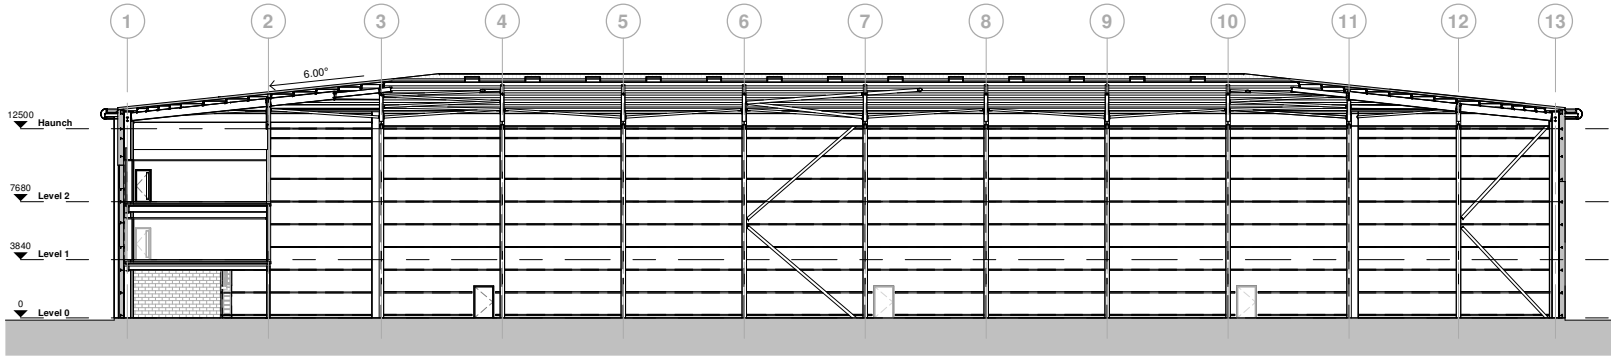

**GA Section B**  
1 : 250

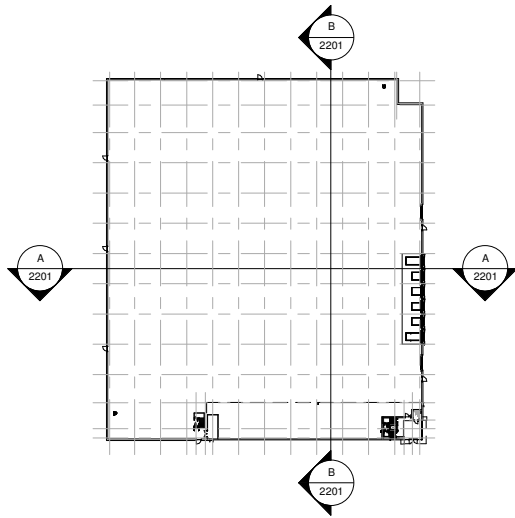

**Sections Key**  
1 : 1000

C02	Layout updated following comments from contractor & coordination of stairs/lift shaft.	AH	11.02.24	JC
C01	Updated to Construction Status	AH	05.01.24	JC
P7	Preliminary Construction Issue	BP	08.12.23	JC
P6	Planning Update Issue	BC	22.05.23	BC
P5	Tender Issue Update	LG	26.10.22	BC
P4	Tender Issue Updated	BB	23.09.22	BC
P3	Tender Issue Updated	BB	21.09.22	BC
P2	Tender Issued	BB	05.08.22	BC
P1	First Issue	SS	22.10.20	GE

Rev	Revision Details	Drawn	Date	Checked
-----	------------------	-------	------	---------

C4

Projects

340 Firecrest Court

Quayside,

Centre Park,

Warrington

WA1 1RG

t: 01925 751 852

e: info@c4projects.co.uk

www.c4projects.co.uk

Project Management

Architecture

Building Surveying

Cost Consultancy

**Client**  
BCL (Maple Cross) LLP

**Project**  
Land at Maple Lodge Close,  
Maple Cross, Rickmansworth

**Drawing Title**  
**UNIT 1**  
Unit 1 - GA Sections as Proposed

**Status Purpose of Issue**  
**A APPROVED**

**Drawn by** SS **Created** 30.09.20

**C4 Job no.** 17019 **Scale** As indicated **@** A1

**Org no.** 17019-C4P-U1-ZZ-DR-A-2201 **Rev** C02