


Hazard Identification		
ref	hazard	date

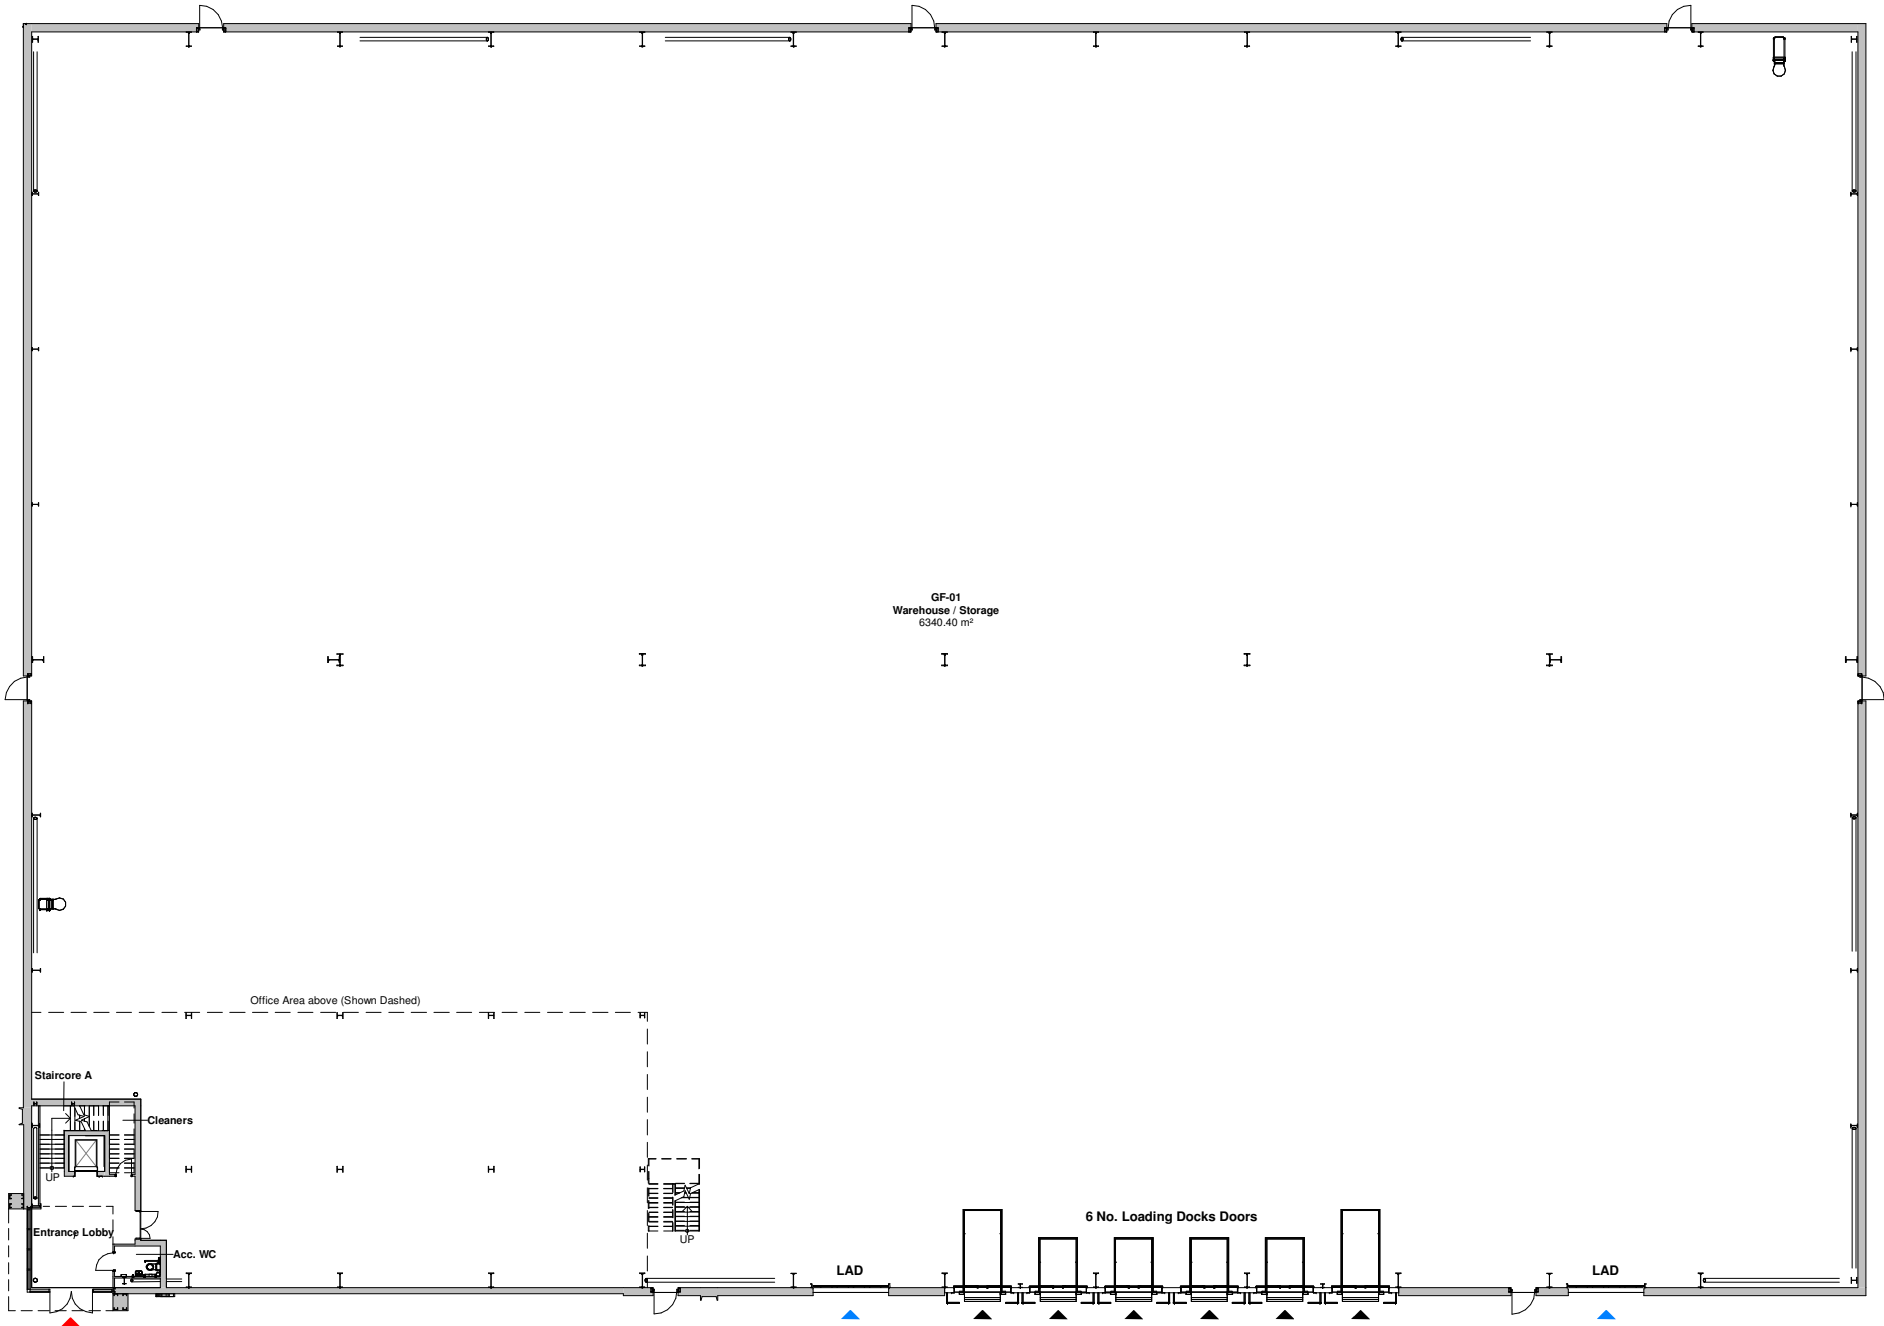

Ground Floor Warehouse Plan

P1	First Issue of drawing	AH	22.04.24	JC
Rev	Revision Details	Drawn	Date	Checked

C4 Projects

340 Firecrest Court
Quayside,
Centre Park,
Warrington
WA1 1RG
t: 01925 751 852
e: info@c4projects.co.uk
www.c4projects.co.uk

Project Management • Architecture • Building Surveying • Cost Consultancy

Client
BCL (Maple Cross) LLP

Project
Land at Maple Lodge Close,
Maple Cross, Rickmansworth

Drawing Title

Unit 2 - Ground Floor Warehouse Plan

Status	Purpose of Issue
S2	SUITABLE FOR INFORMATION

Drawn by	AH	Created	APR 24
C4 Job no.	17019	Scale	1 : 200 @ A1

Drg no.	Rev
17019-C4P-U2-00-DR-A-9301	P1