



0m 4m 8m 12m 16m  
VISUAL SCALE 1:200 @ A1

Drawing Status

CONSTRUCTION

This drawing is © C4 Projects and is not to be copied, reproduced or re-distributed either in whole or in part without the prior written permission of the originator.


The originator shall have no responsibility for any liability, loss, cost, damage or expense arising from or relating to any use of this document other than for its intended purpose on this project.

This drawing shall be read in conjunction with all other relevant drawings, specifications and associated documentation. Any discrepancies, errors or omissions are to be reported to the originator before proceeding with work.



All dimensions are to be checked on site by the contractor prior to proceeding with any work. This drawing shall not be scaled to ascertain any dimensions, work to figured dimensions only.

**DISCLAIMER**  
When this drawing is issued in CAD, it is an uncontrolled version issued for information only, to enable the recipient to prepare their own documents/drawings for which they are solely responsible.


**SOFTWARE INTEROPERABILITY**  
C4 Projects prepared this drawing using Autodesk **Revit** Architecture.  
C4 Projects does not accept liability for any loss or degradation of any information held in the drawing resulting from the translation from the original file format to any other file format or from the recipient's reading of it in any other programme.

 Hazard Identification

ref	hazard	date
-----	--------	------

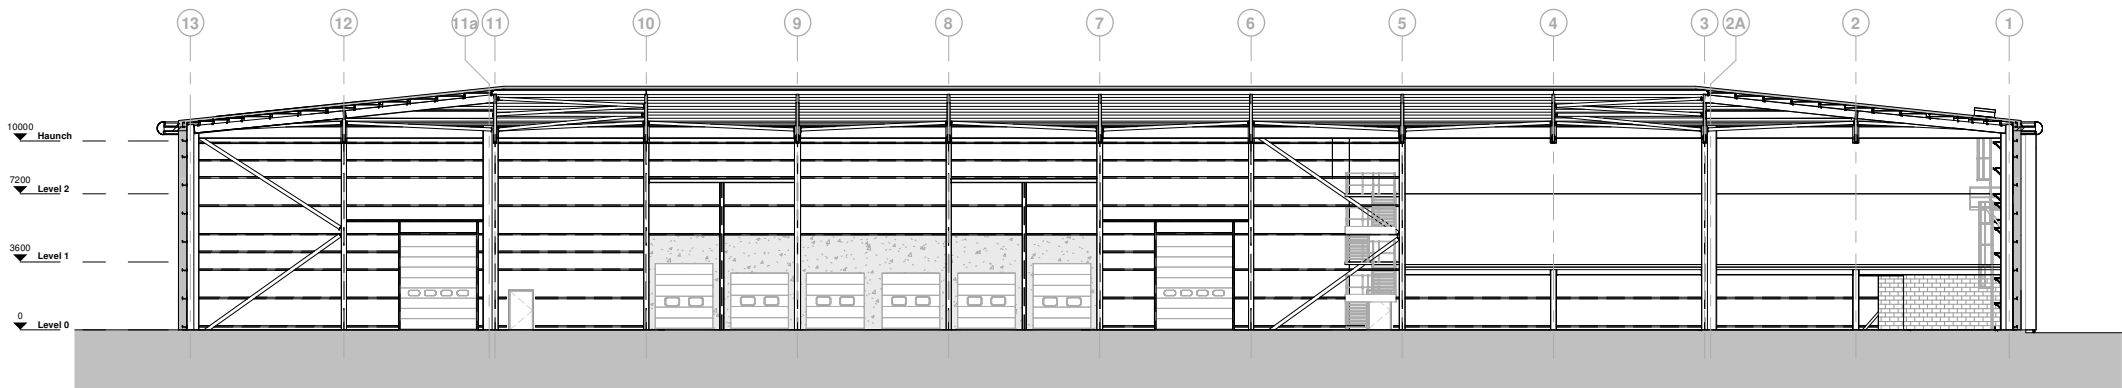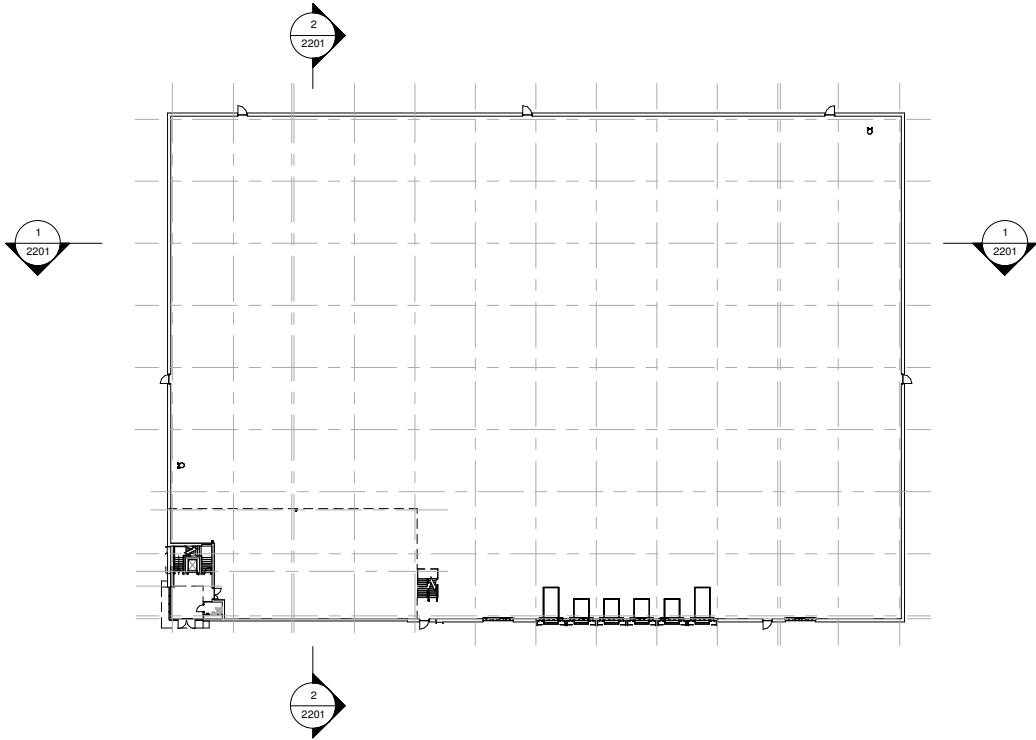

1 GA Section A  
1 : 200

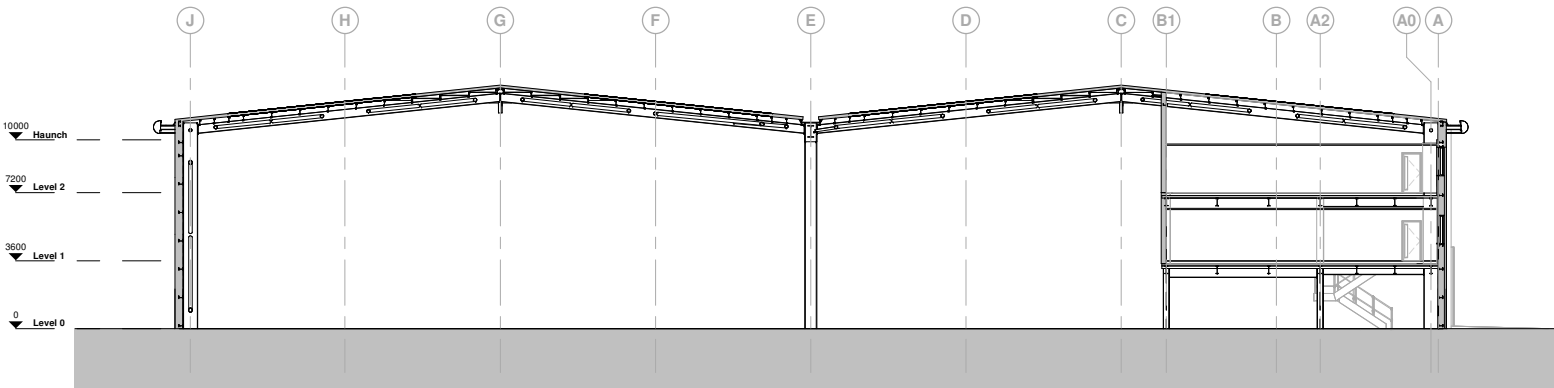

2 GA Section B  
1 : 200

C02	Layout Updated	AH	29.02.24	JC
C01	Updated to Construction Status	AH	22.12.23	JC
P11	Preliminary Construction Issue	AH	24.11.23	JC
P10	Section Updated	BC	06.06.23	BC
P9	Bullnose Added	BC	01.06.23	BC
P8	Consented roofline amended	JTJ	31.05.23	BC
P7	Consented Roofline added	BC	30.05.23	BC
P6	Planning Update Issue	BC	19.05.23	BC
P5	Section Updated	BC	19.05.23	BC
P4	Tender Issue Updated	BB	26.10.22	BC
P3	Tender Issue Updated	BB	23.09.22	BC
P2	Tender Issue Updated	BB	21.09.22	BC
P1	Tender Issued	BB	05.08.22	BC

Rev	Revision Details	Drawn	Date	Checked
-----	------------------	-------	------	---------

**C4 Projects**  
340 Fincrest Court  
Quayside  
Centre Park  
Warrington  
WA1 1RG  
t: 01925 751 852  
e: info@c4projects.co.uk  
www.c4projects.co.uk

Project Management • Architecture • Building Surveying • Cost Consultancy

Client

BCL (Maple Cross) LLP

Project

Land at Maple Lodge Close,  
Maple Cross, Rickmansworth

Drawing Title

UNIT 2

Unit 2 - GA Sections as Proposed

Status Purpose of Issue

A APPROVED

Drawn by BB Created July 2022

C4 Job no. 17019 Scale As indicated @ A1

Dwg no. 17019-C4P-U2-ZZ-DR-A-2201 Rev C02