

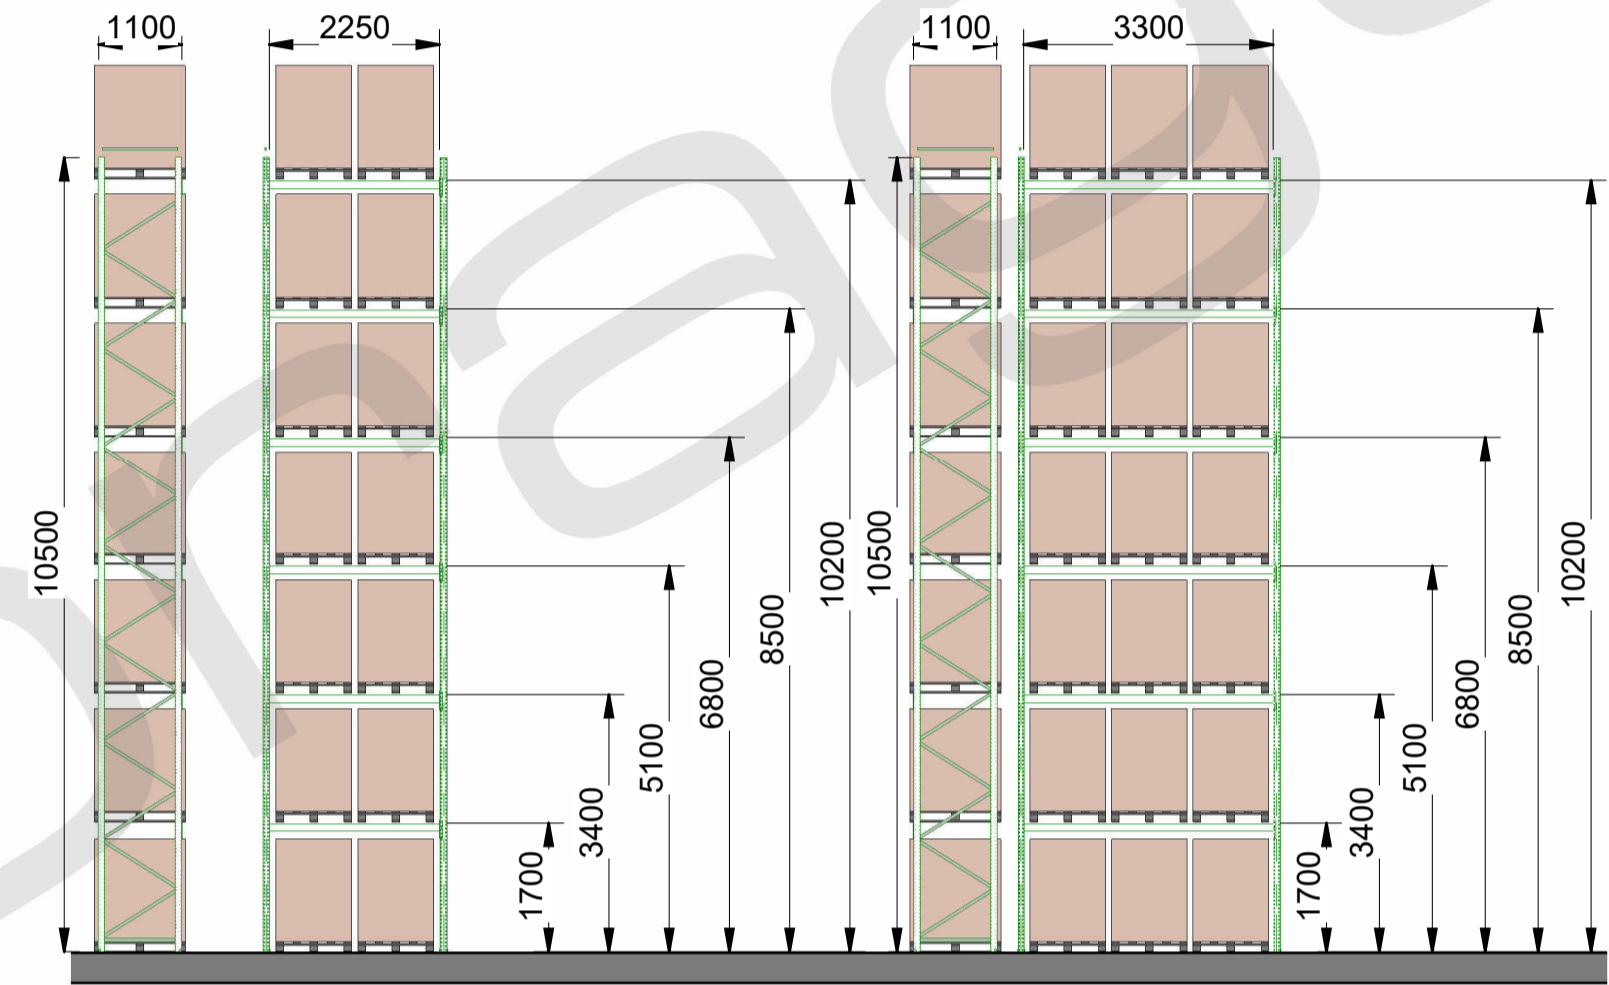



1 0B - Ground Floor
1 : 200

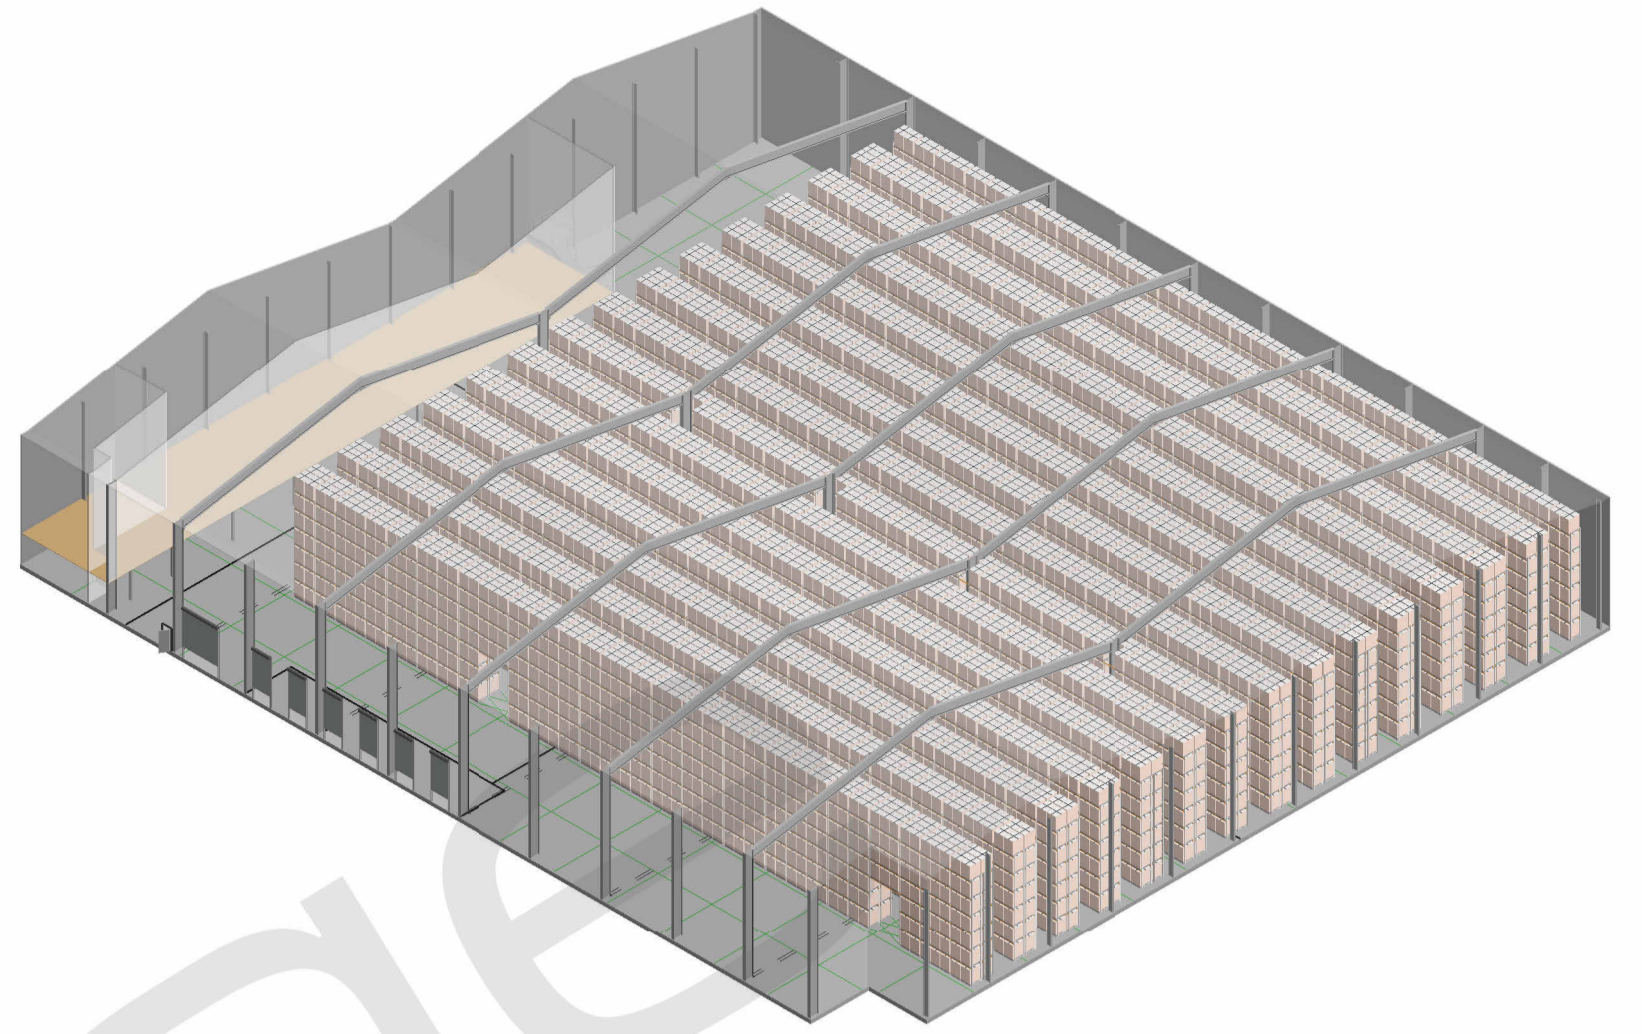

3 Bay Elevations
1 : 100

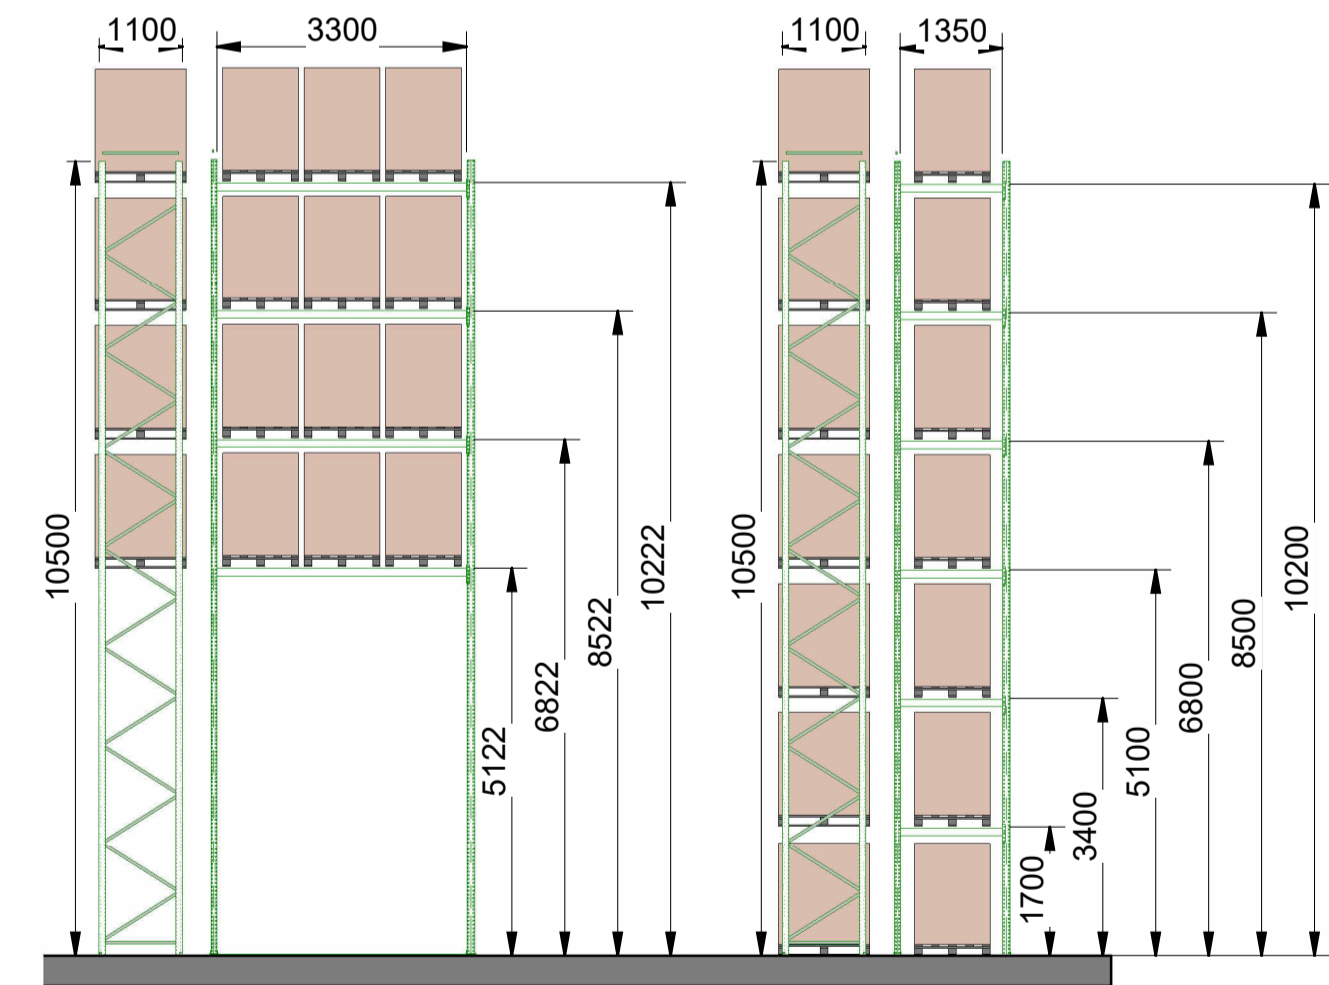

4 Bay Elevations 2
1 : 100

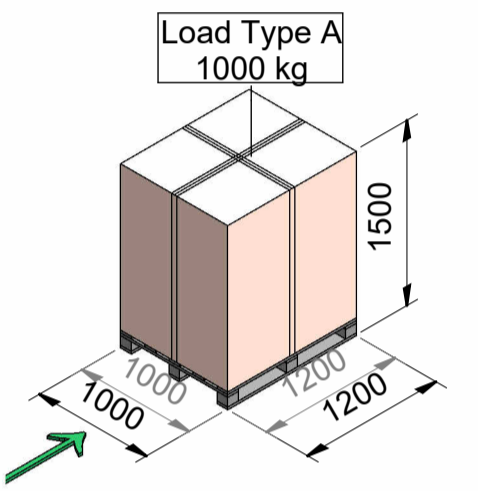

Pallet Count		
Type	Load Mass	Count
Load Type A	1000 kg	12906



SUBJECT TO A FULL SITE SURVEY

01 Initial Proposal AH 06.03.24
Issue Details By Date

The information contained within this drawing is confidential and is not to be disclosed to others without the written authority of SEC Storage



Status	Job No.	Option	Element	Drawing	Issue	Scale	Paper
PR 237360	B	GA	01	01	1:200	A1	



GA Plan