




Bay Elevations

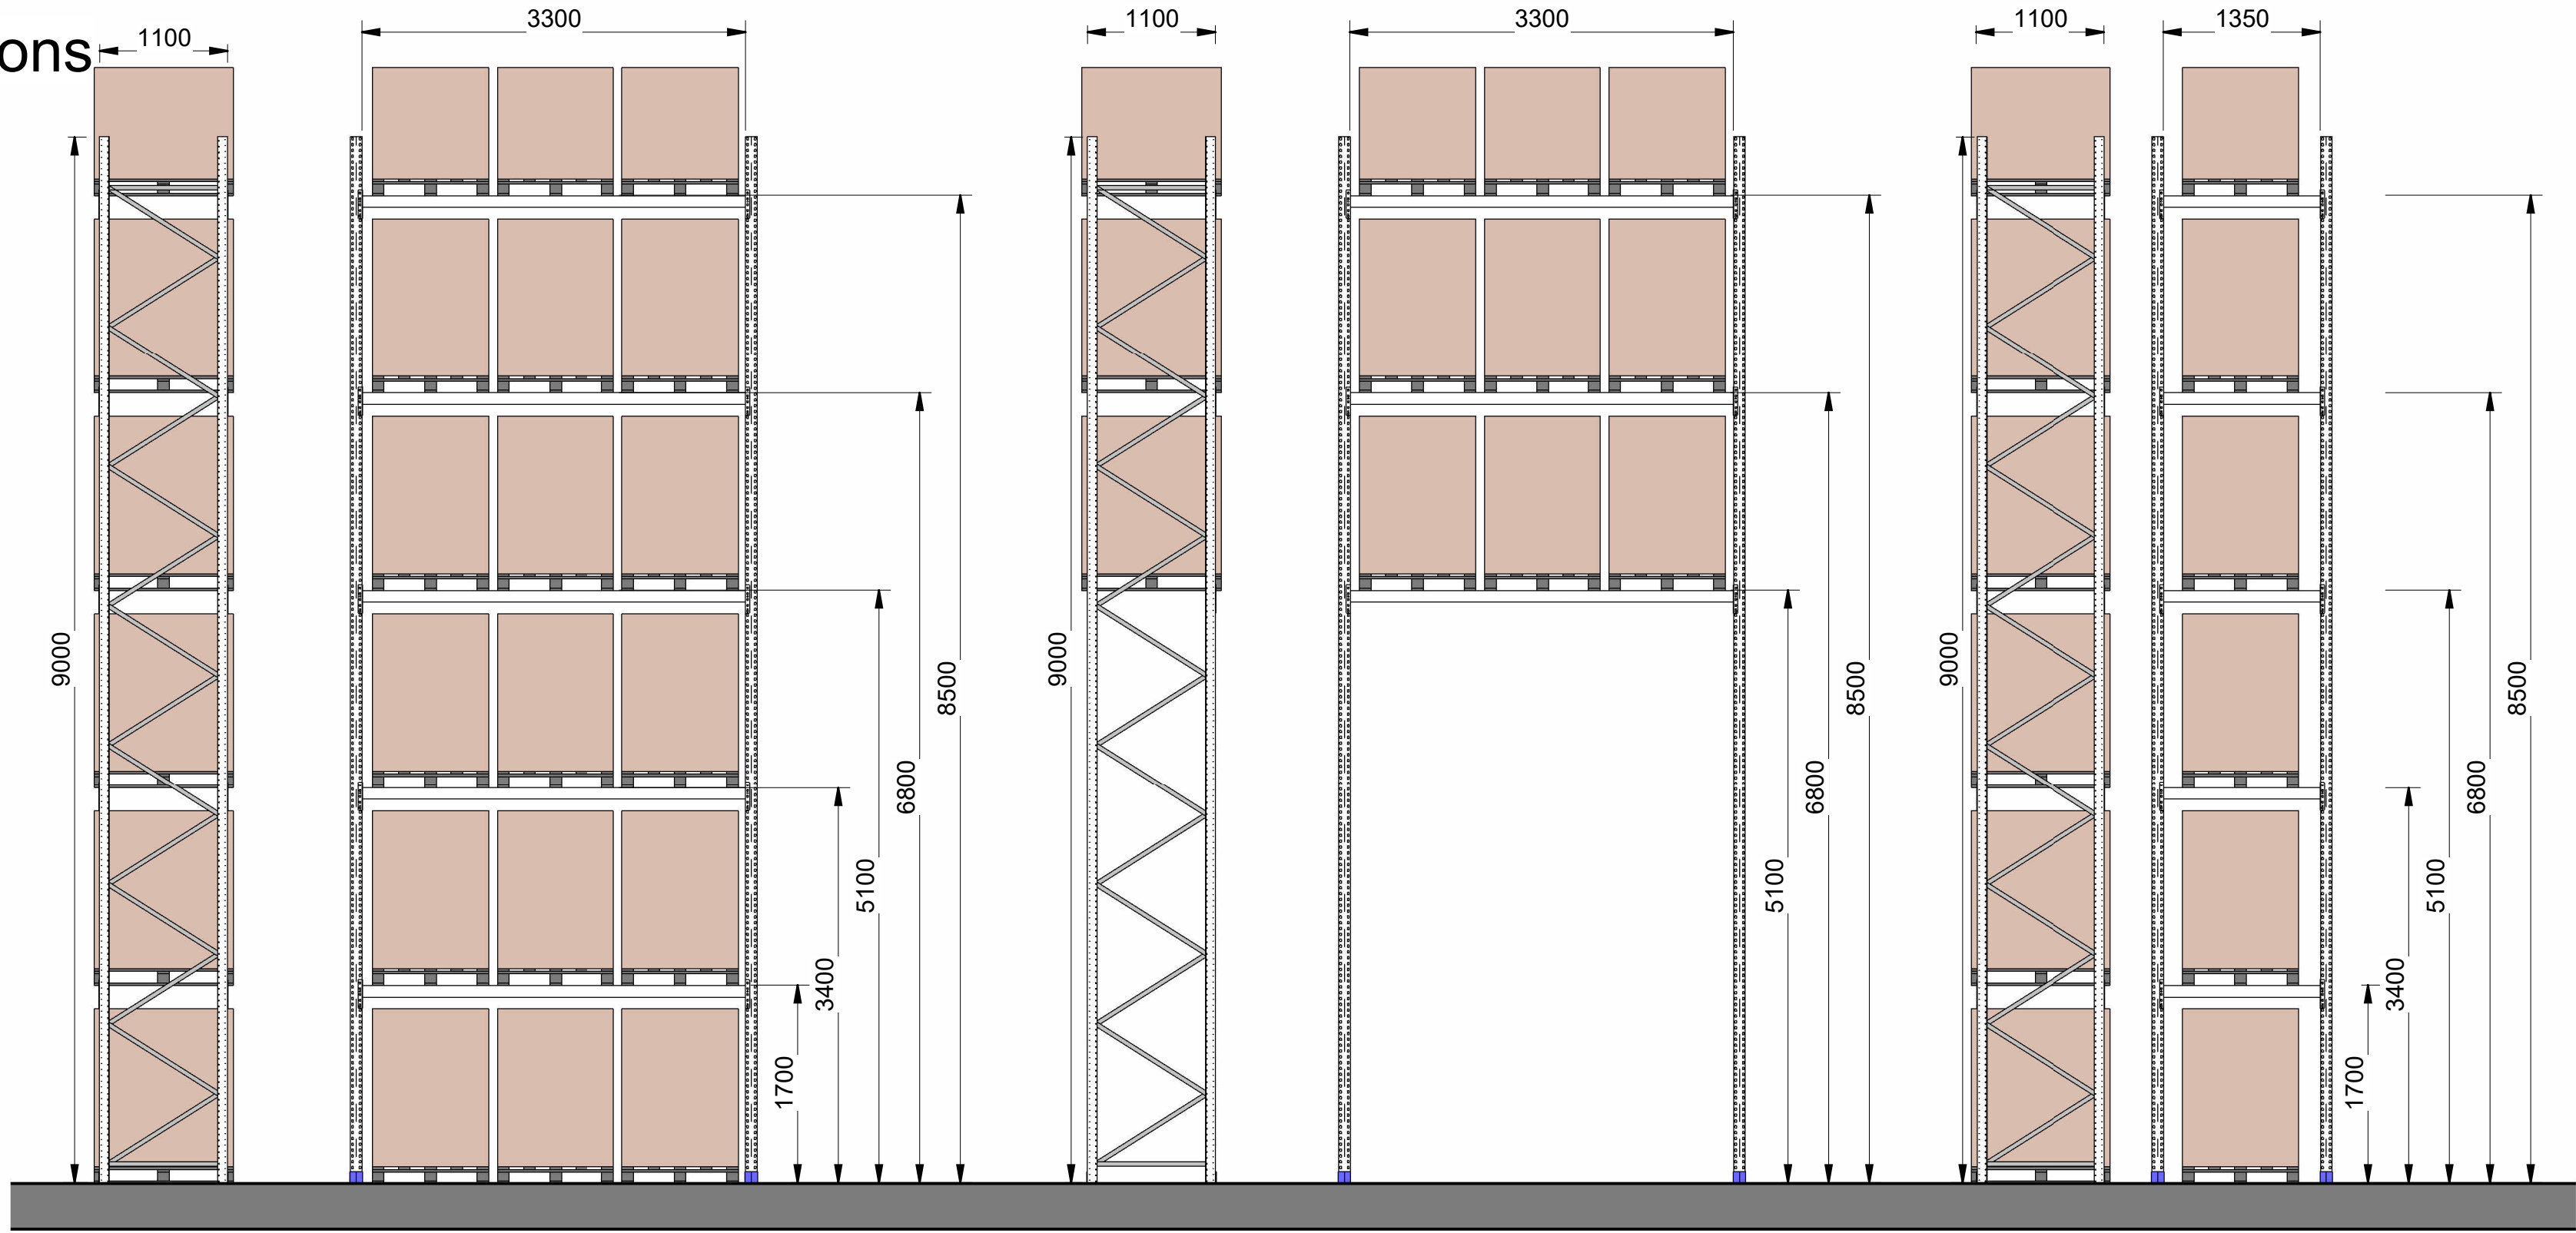


Plan View

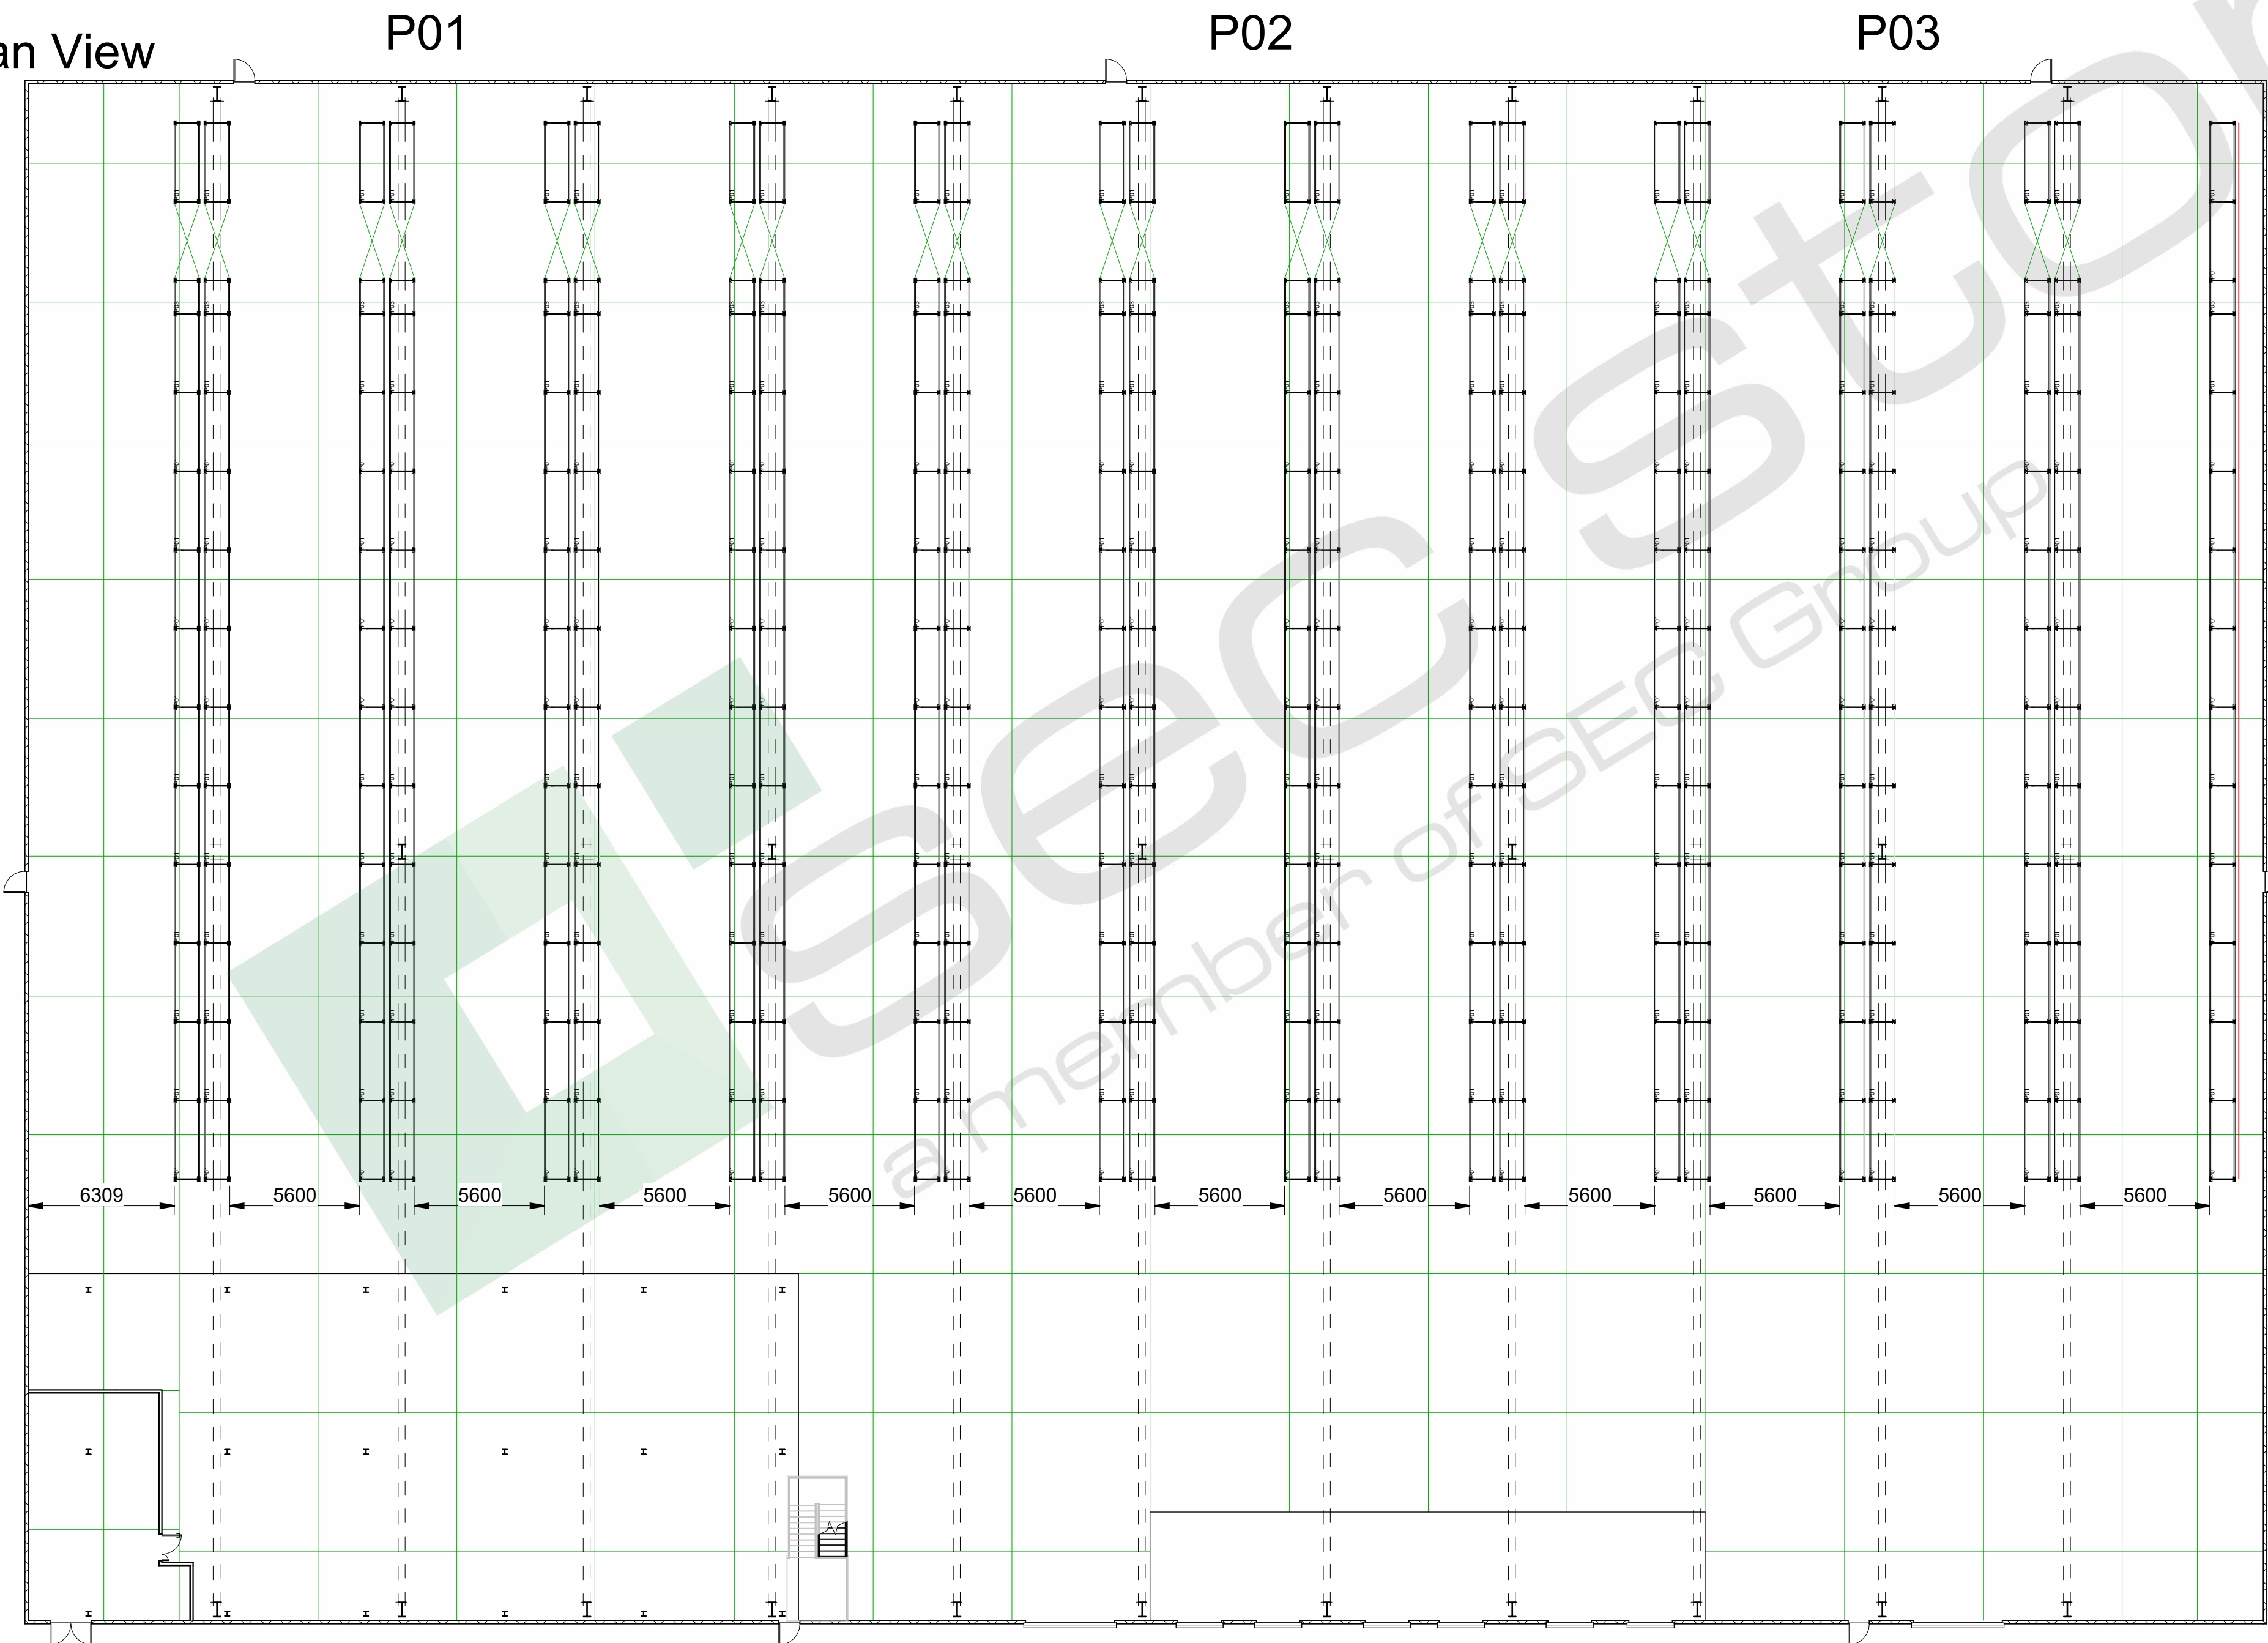

3D View

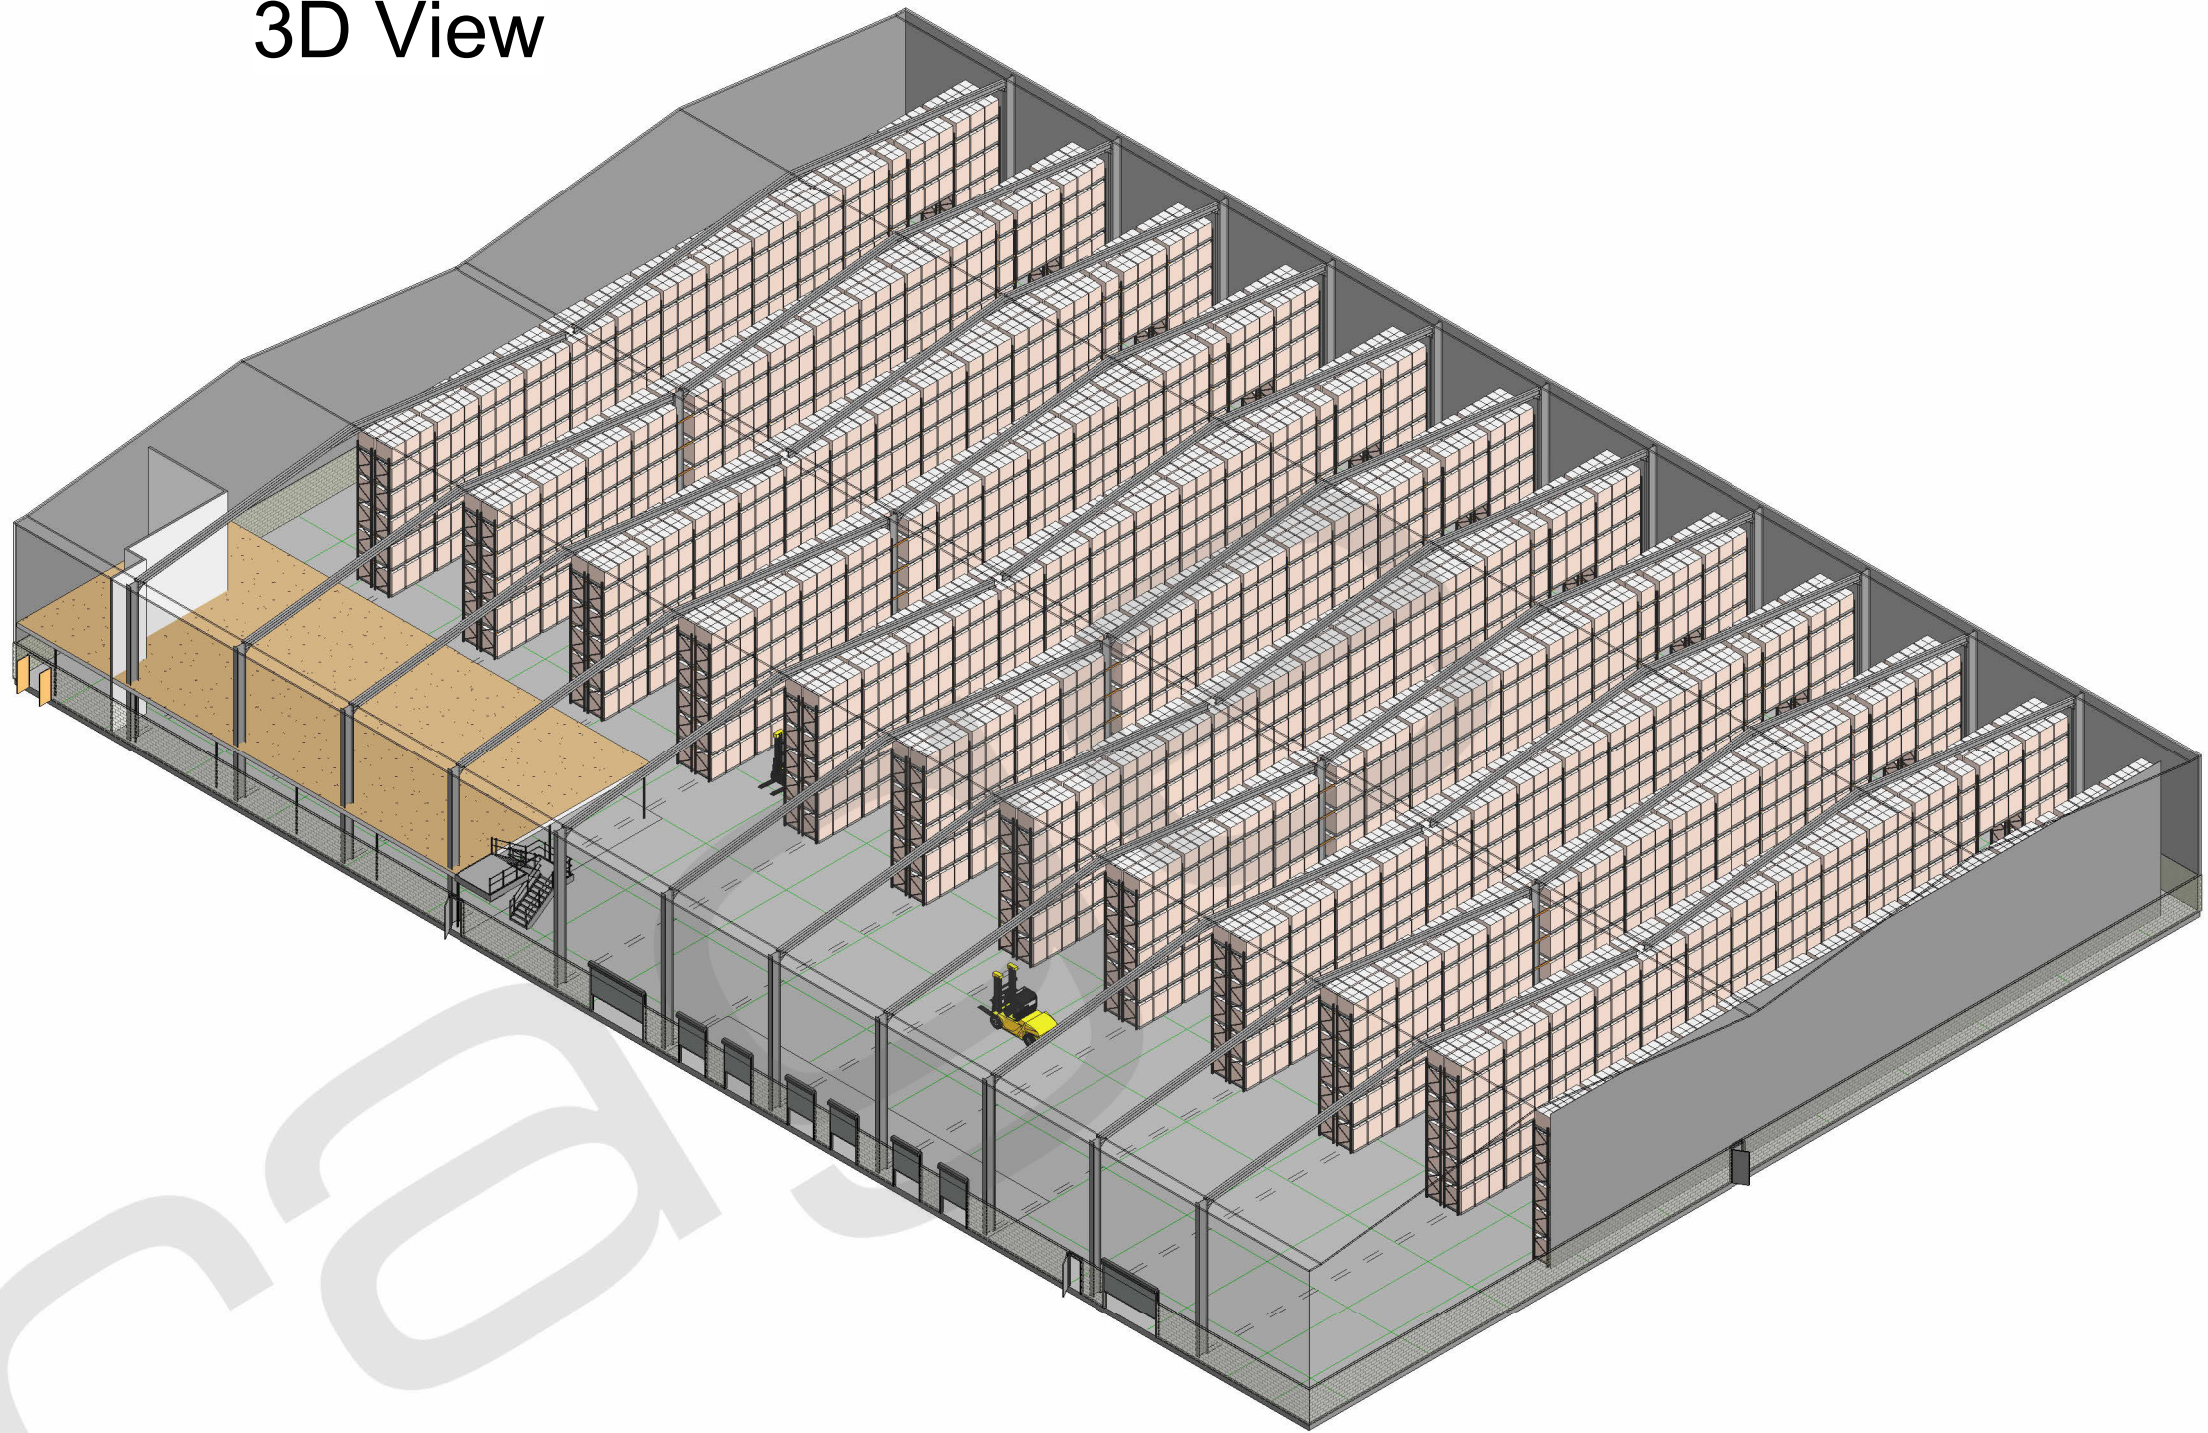

Pallet Details

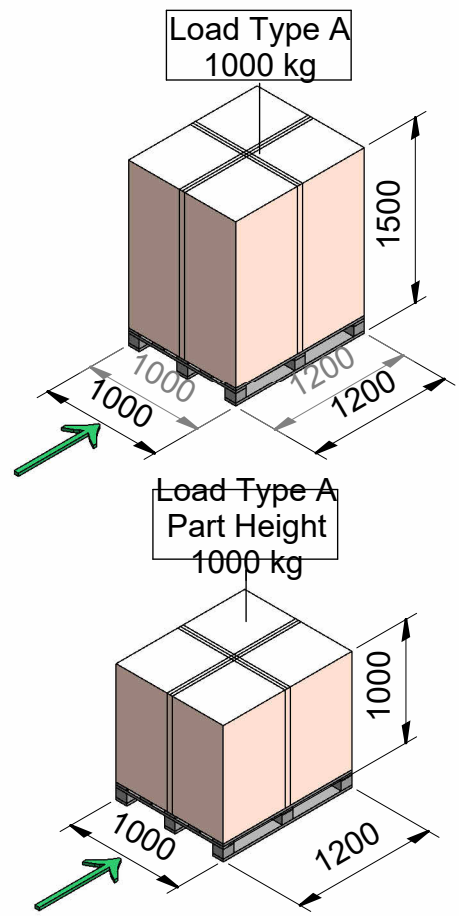

Pallet Count		
Type	Load Mass	Count
Load Type A	1000 kg	4377
Load Type A Part Height	1000 kg	915



SUBJECT TO A FULL SITE SURVEY

01	Initial Proposal	AH	11.04.24
Issue	Details	By	Date

The information contained within this drawing is confidential and is not to be disclosed to others without the written authority of SEC Storage



Status	Job No.	Option	Element	Drawing	Issue	Scale	Paper
PR 237360	F	GA	01	01	1:200	A1	



Unit 2 - 1100mm Deep Frames